



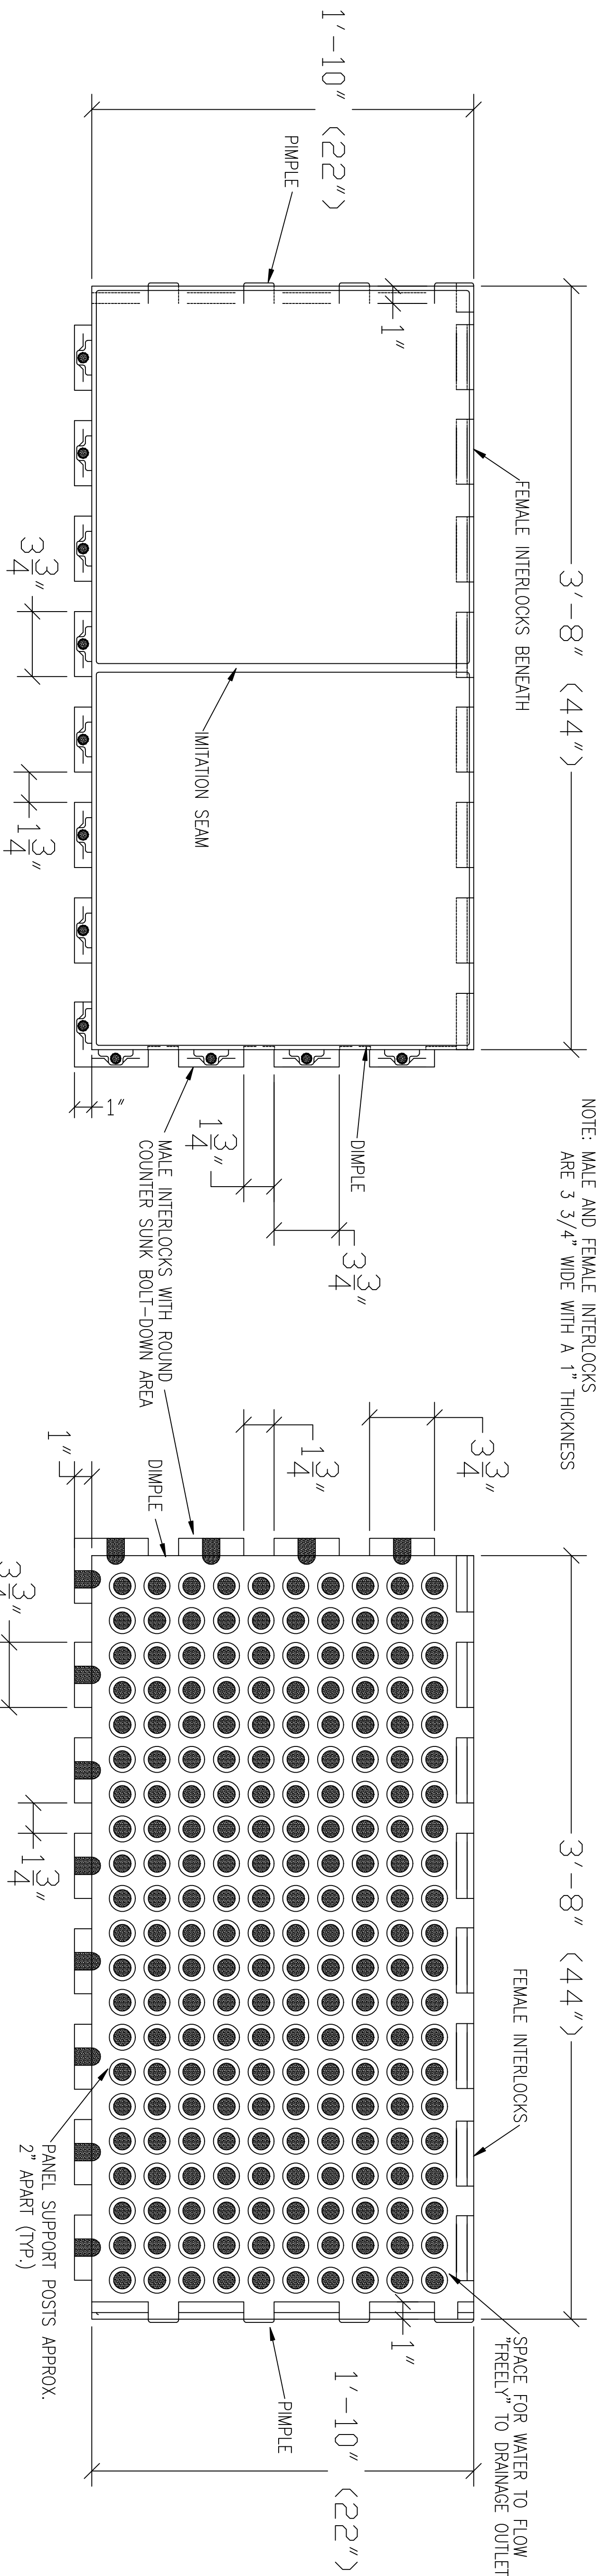


TOP VIEW OF UNITY TILE/MAT/BLOCK/PAVER

BOTTOM VIEW OF UNITY TILE/MAT/BLOCK/PAVER

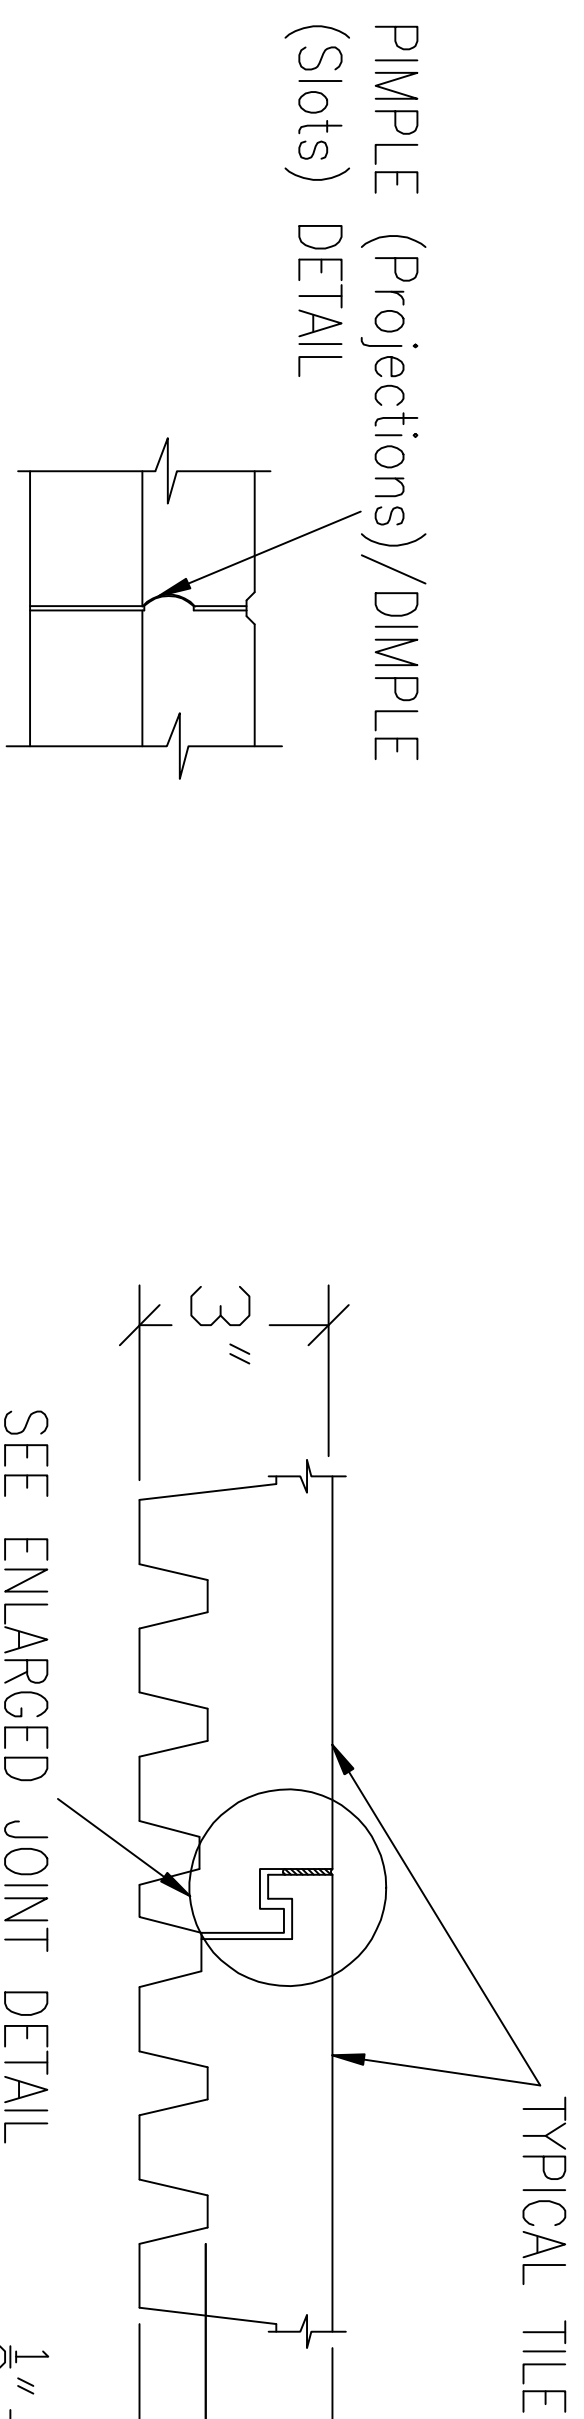

SEE ENLARGED JOINT DETAIL


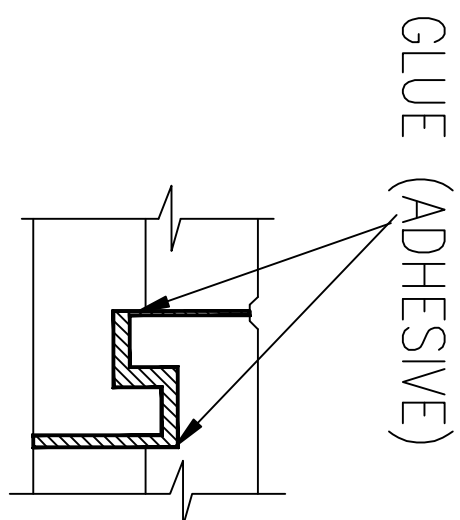


NOTE: FIELD APPLY ADHESIVE AT EACH INTERLOCK BOTH INSIDE THE JOINT AND ON TOP (OUTSIDE EDGE)

JOINT DETAIL AT PIMPLE (Projections)/DIMPLE (Slots)





TYPICAL TILE JOINT DETAIL

ENLARGED INTERLOCK JOINT DETAIL

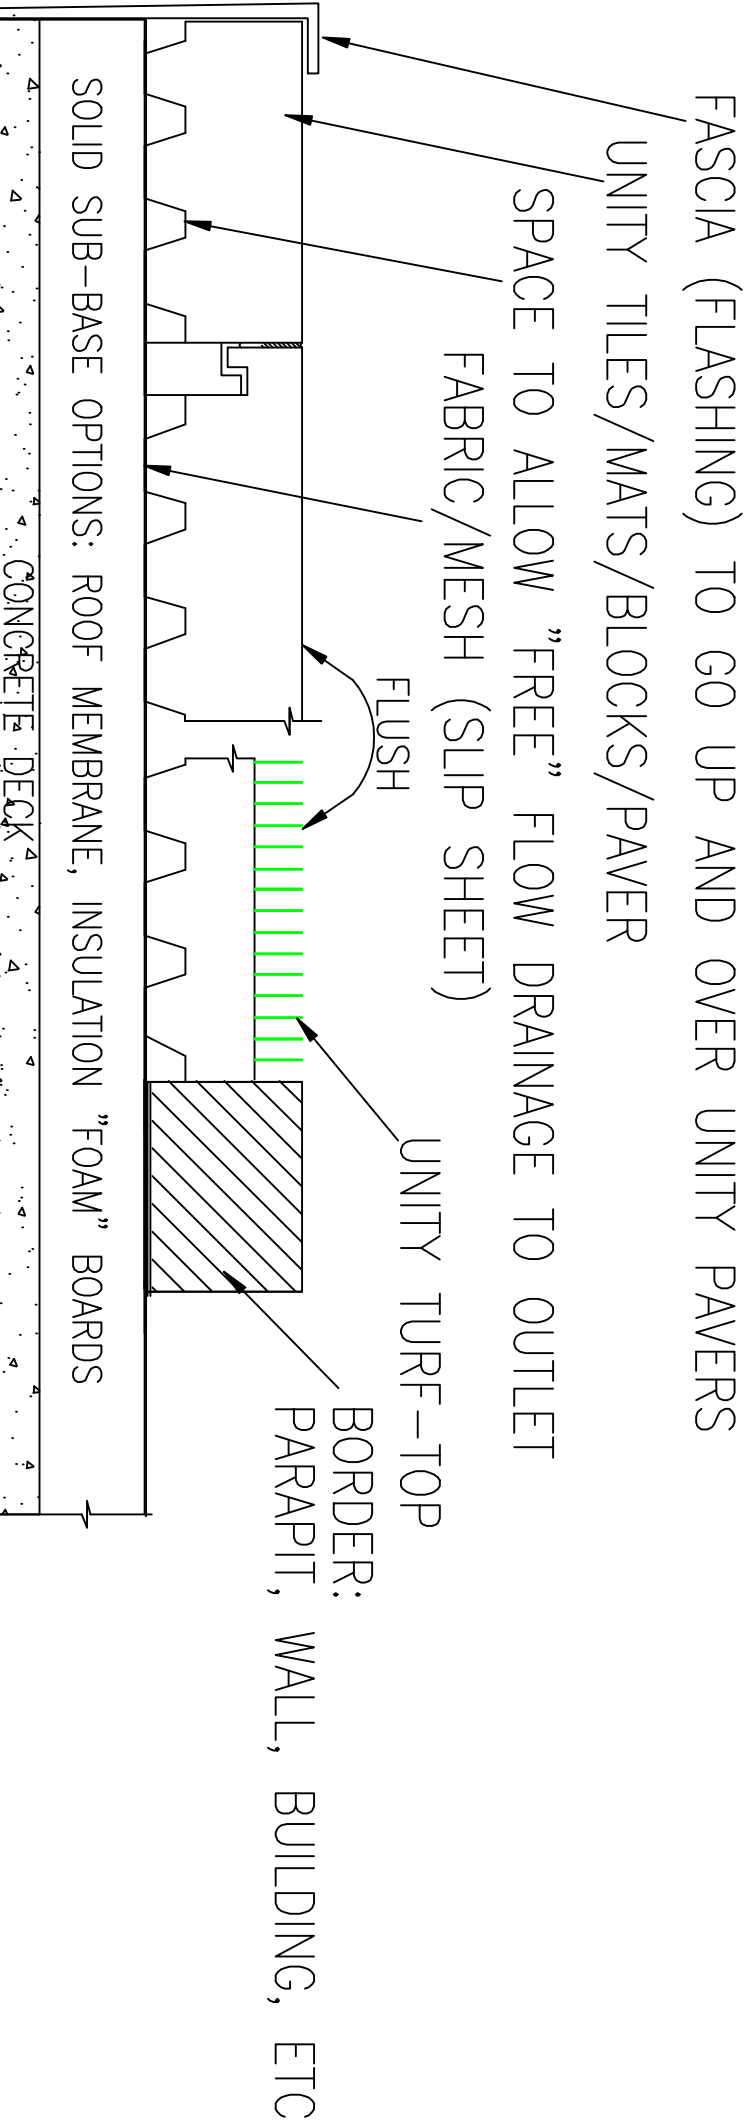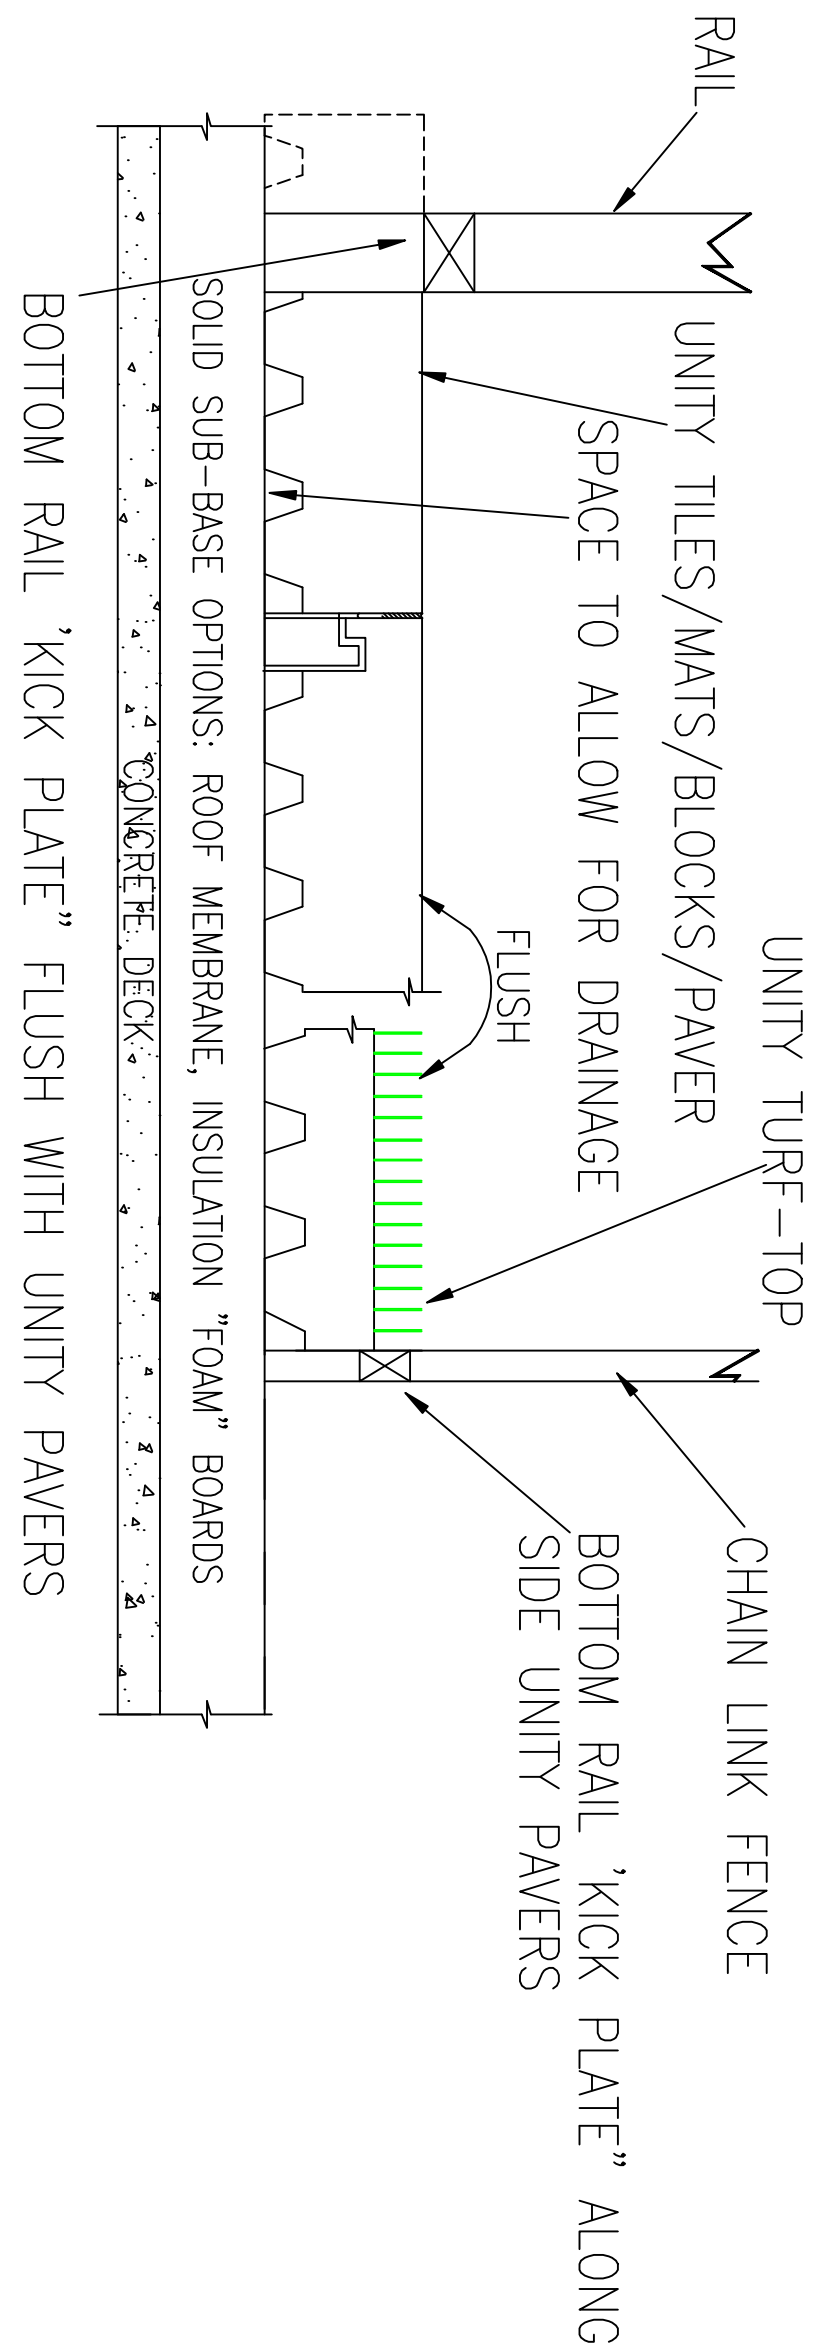

SIDE VIEW OF RAIL AND/OR FENCE DETAIL

SIDE VIEW OF FASCIA AND/OR BOARDER DETAIL

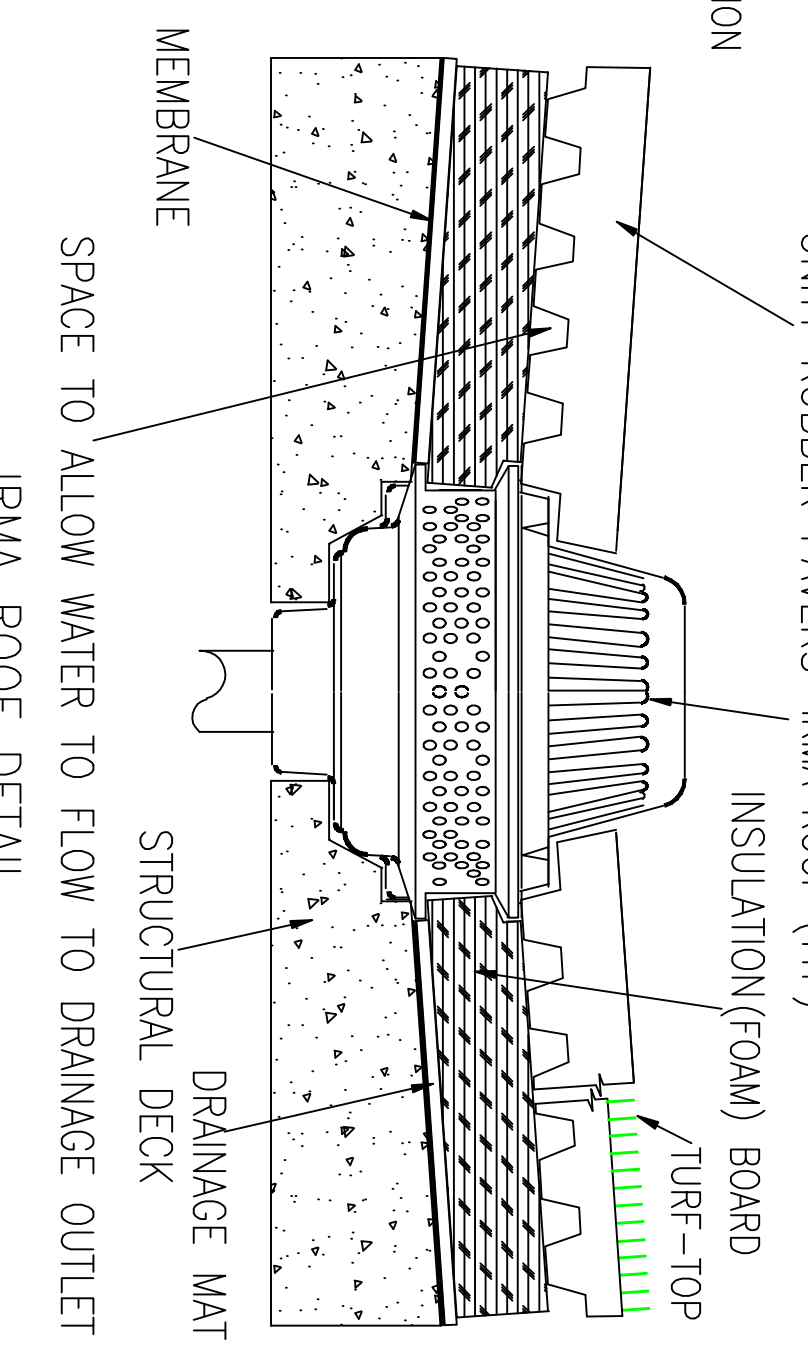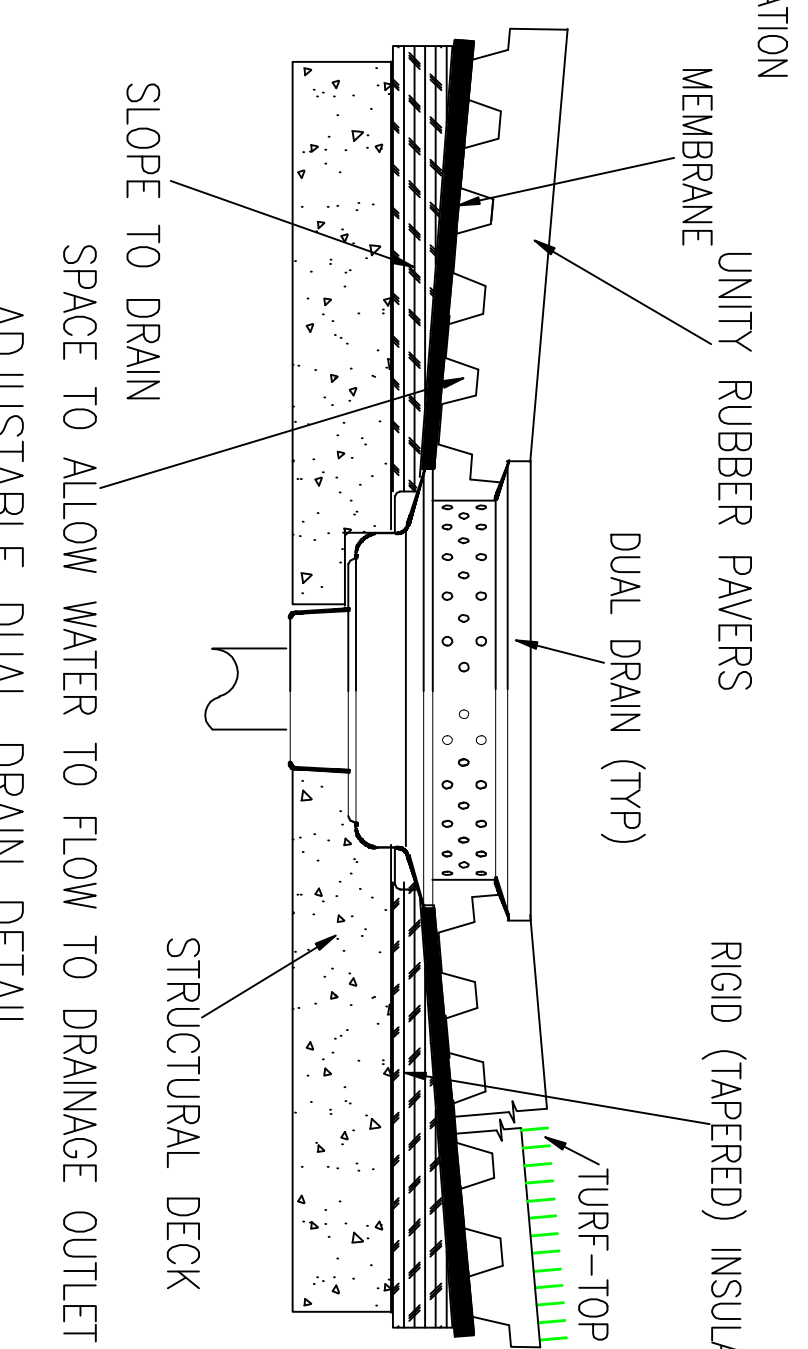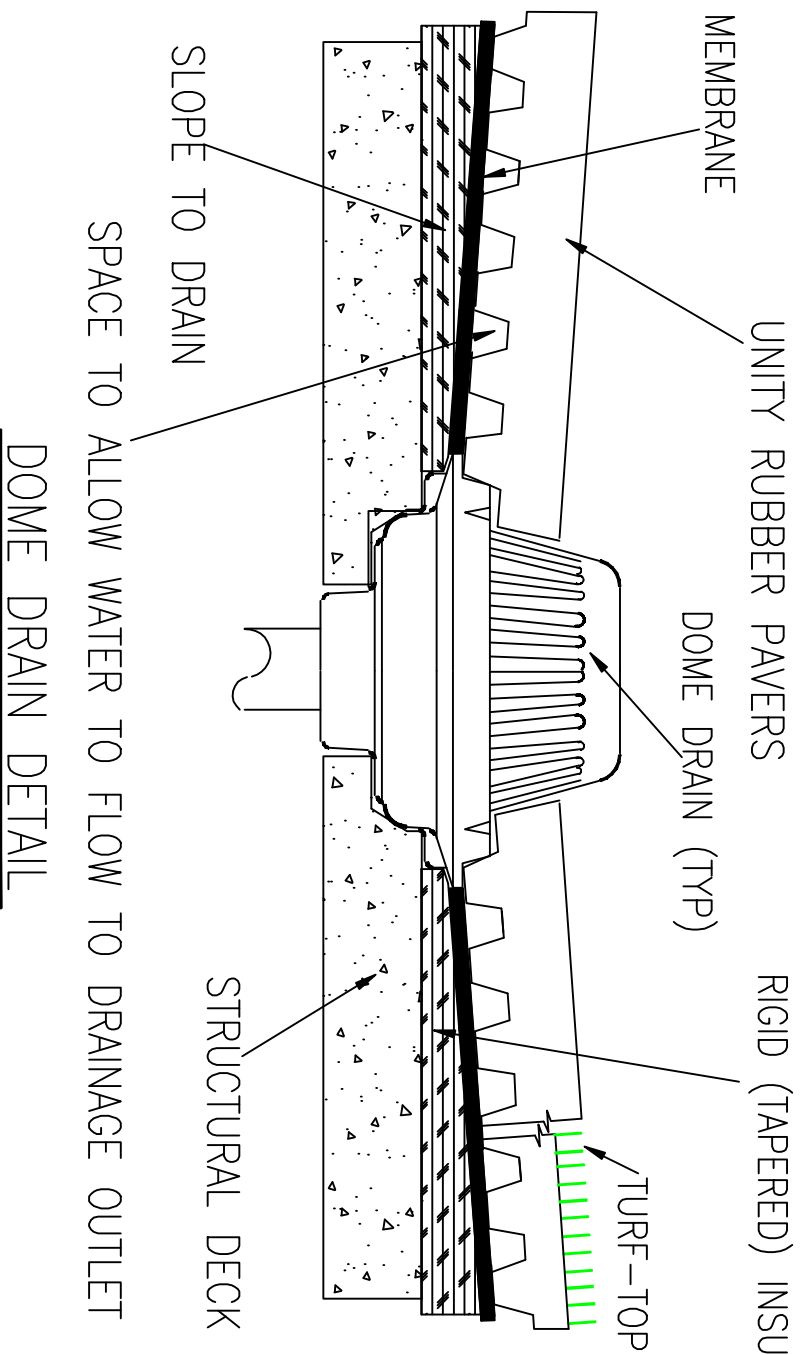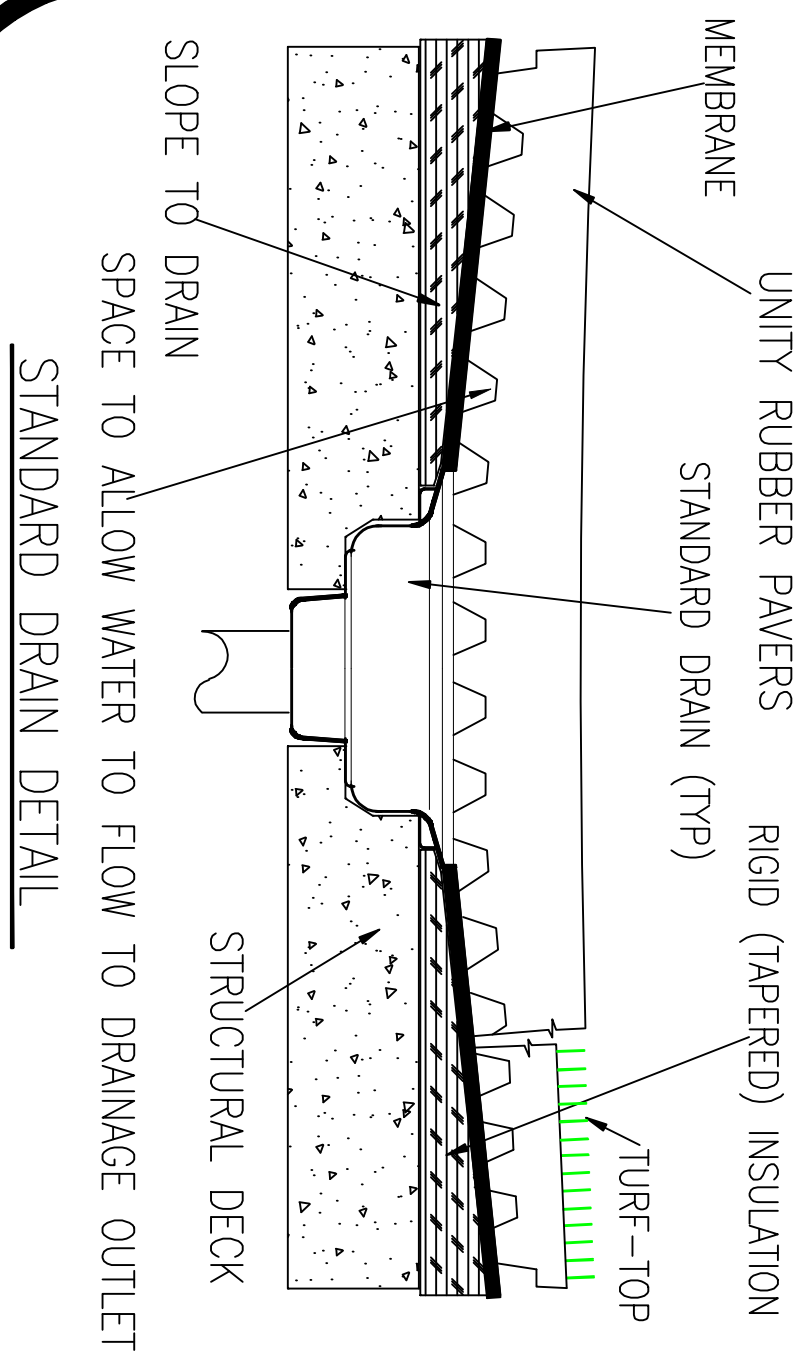

General Notes

BALLAST RUBBER PAVER PRODUCT DETAILS
MINIMUM-10 LBS PER SQ FT

4	UPDATED	1/23/20
3	UPDATED	8/2/16
2	PATENT UPDATE	11-29-11
1	ORIGINAL	9-24-09
No.	Revision/Issue	Date

UNITY CREATIONS LTD./UNITY SURFACING SYSTEMS

SALES & MARKETING:
56 BLOOMINGDALE RD.
HICKSVILLE, NY 11801

T: (1-877) 41-UNITY
F: (845) 246-1700
E-MAIL: productinfo@surfacingssystems.com
WEB: www.surfacingssystems.com

MANUFACTURING PLANT:

UNITY CREATIONS, LTD.
3997 ROUTE 9W (P.O. BOX 9)
SAUGERTIES, NY 12477

PROJECT:

Project _____ Sheet _____

Date _____

Scale NOTED