




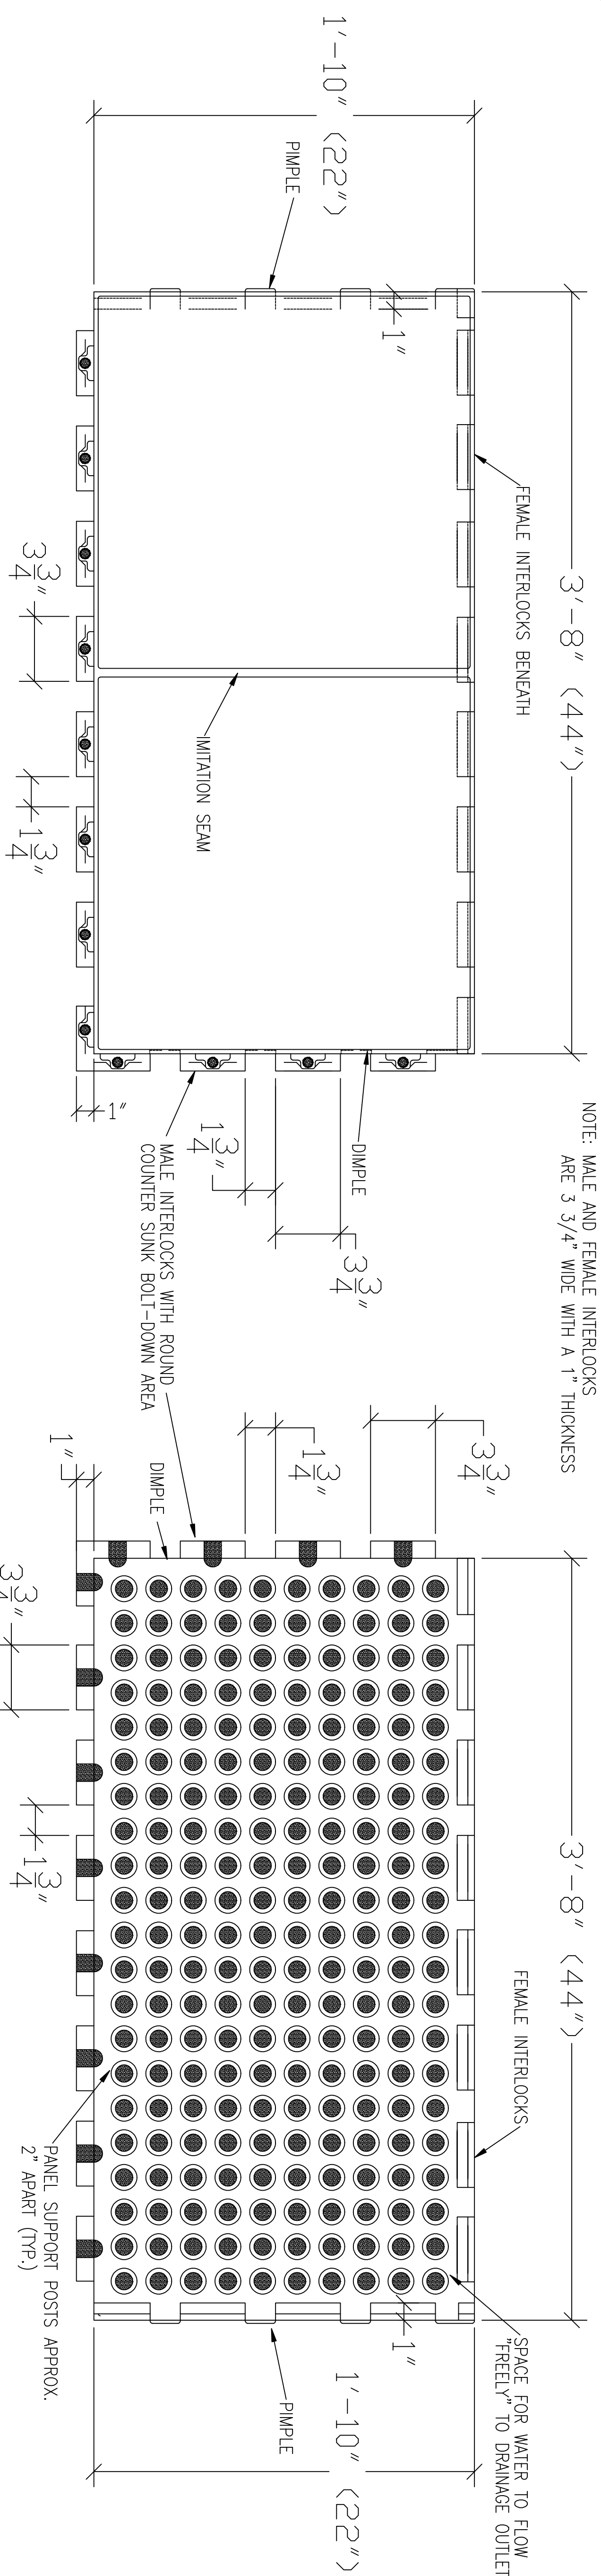

TOP VIEW OF UNITY TILE/MAT/BLOCK/PAVER

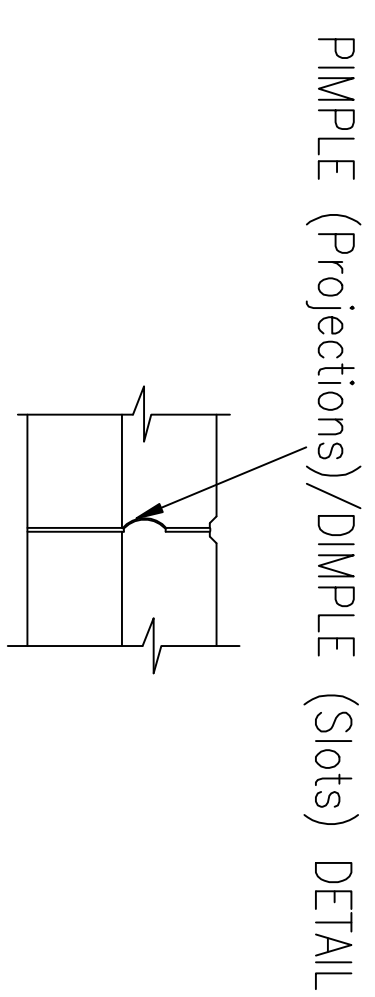


JOINT DETAIL AT PIMPLE (Projections)/DIMPLE (Slots)

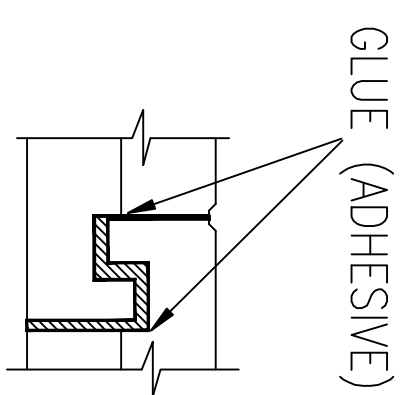


NOTE: FIELD APPLY ADHESIVE AT EACH INTERLOCK BOTH INSIDE THE JOINT AND ON TOP (OUTSIDE EDGE)


ENLARGED JOINT INTERLOCK DETAIL

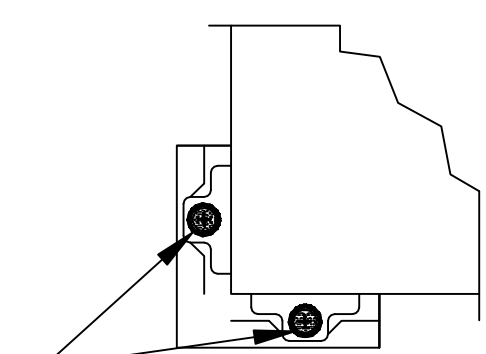


TYPICAL TILE JOINT DETAIL

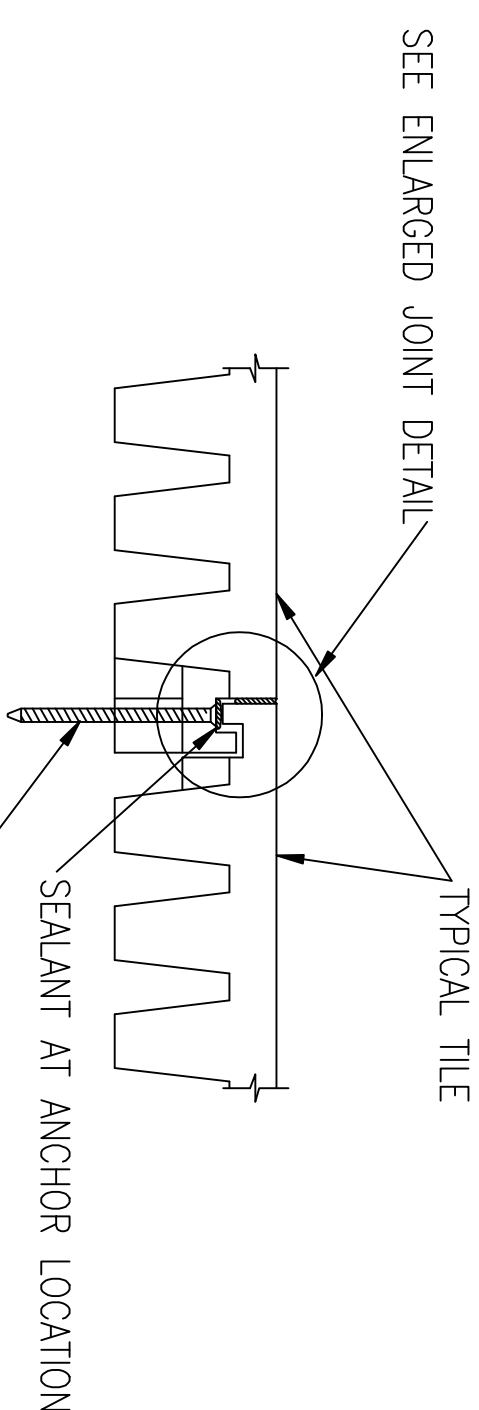

BOTTOM VIEW OF UNITY TILE/MAT/BLOCK/PAVER

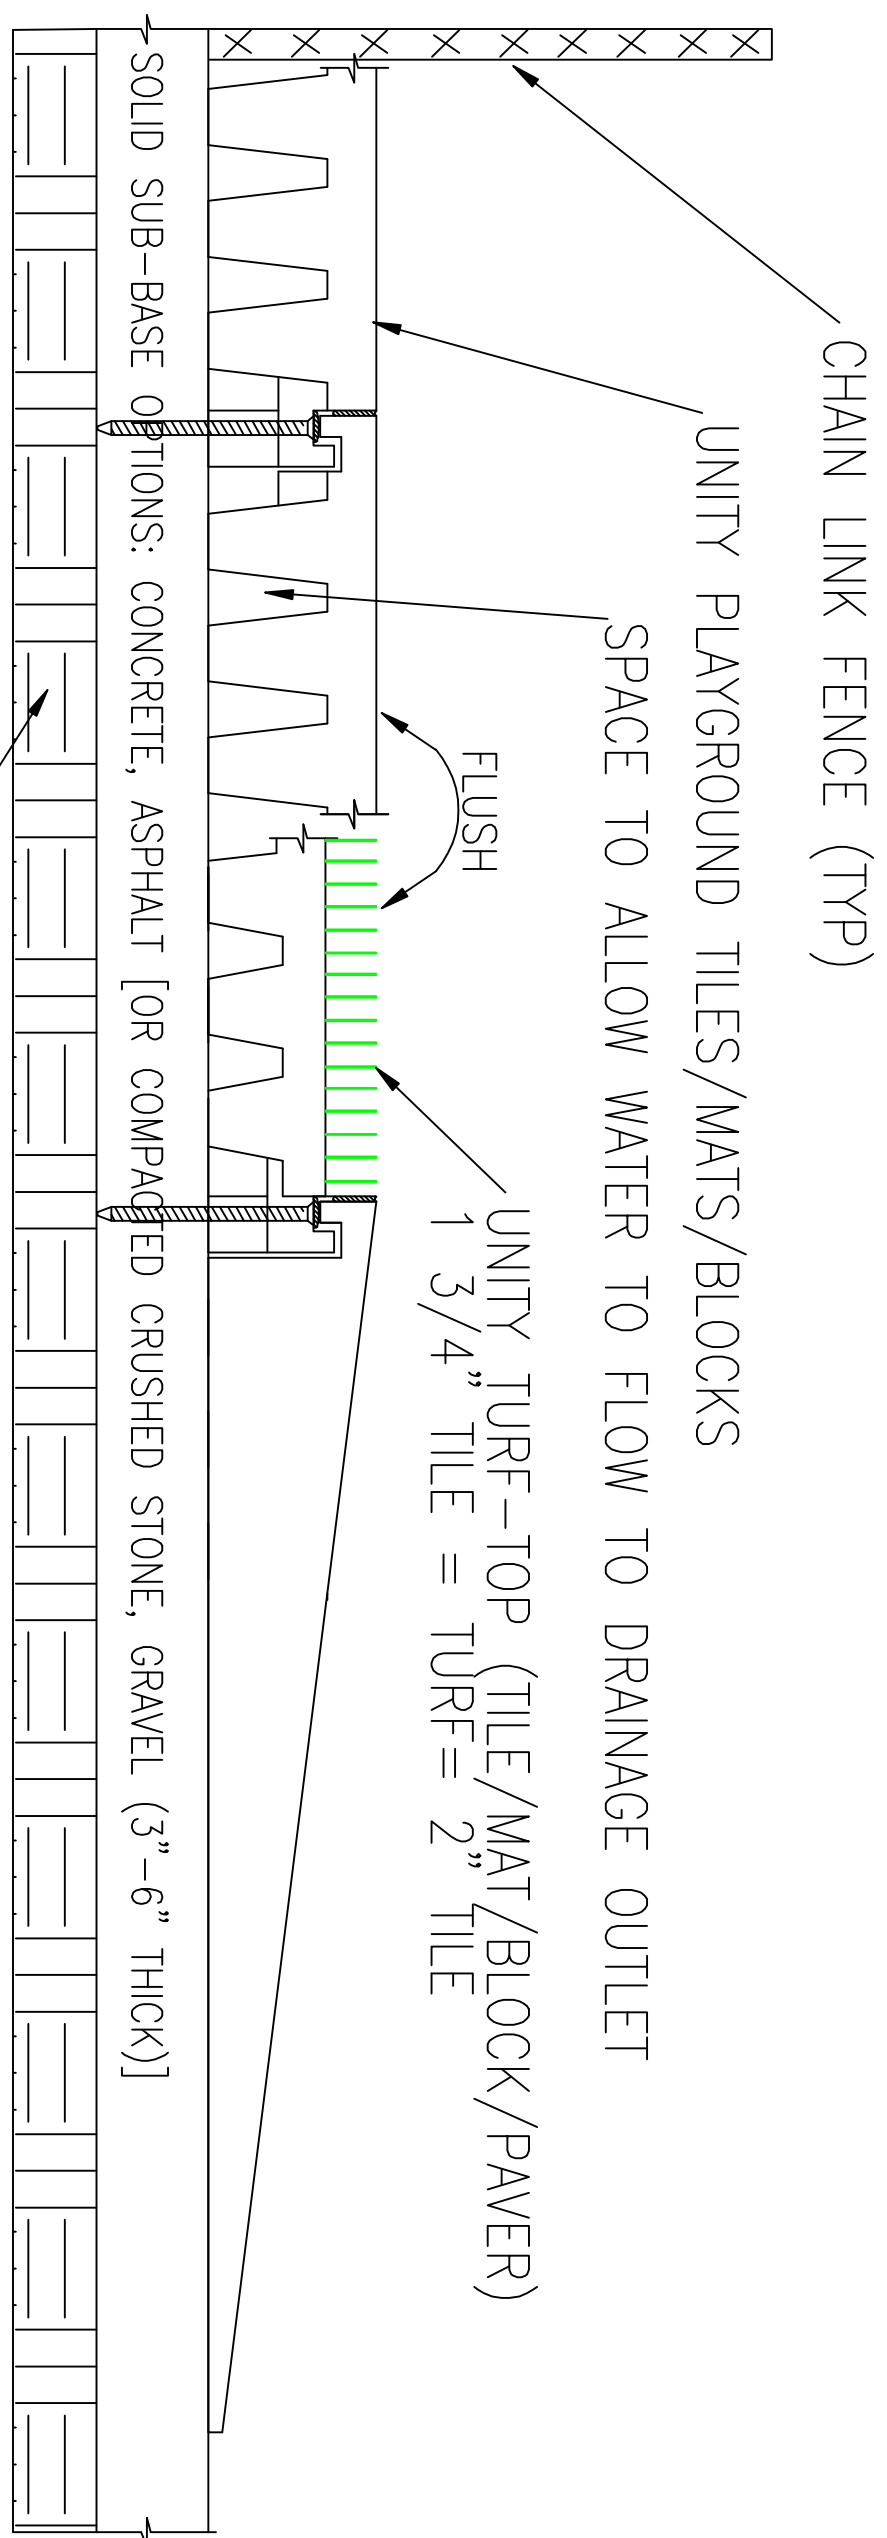

SUB-SURFACING/BASE OPTIONS – RAISED SURFACE W/ TRANSITION

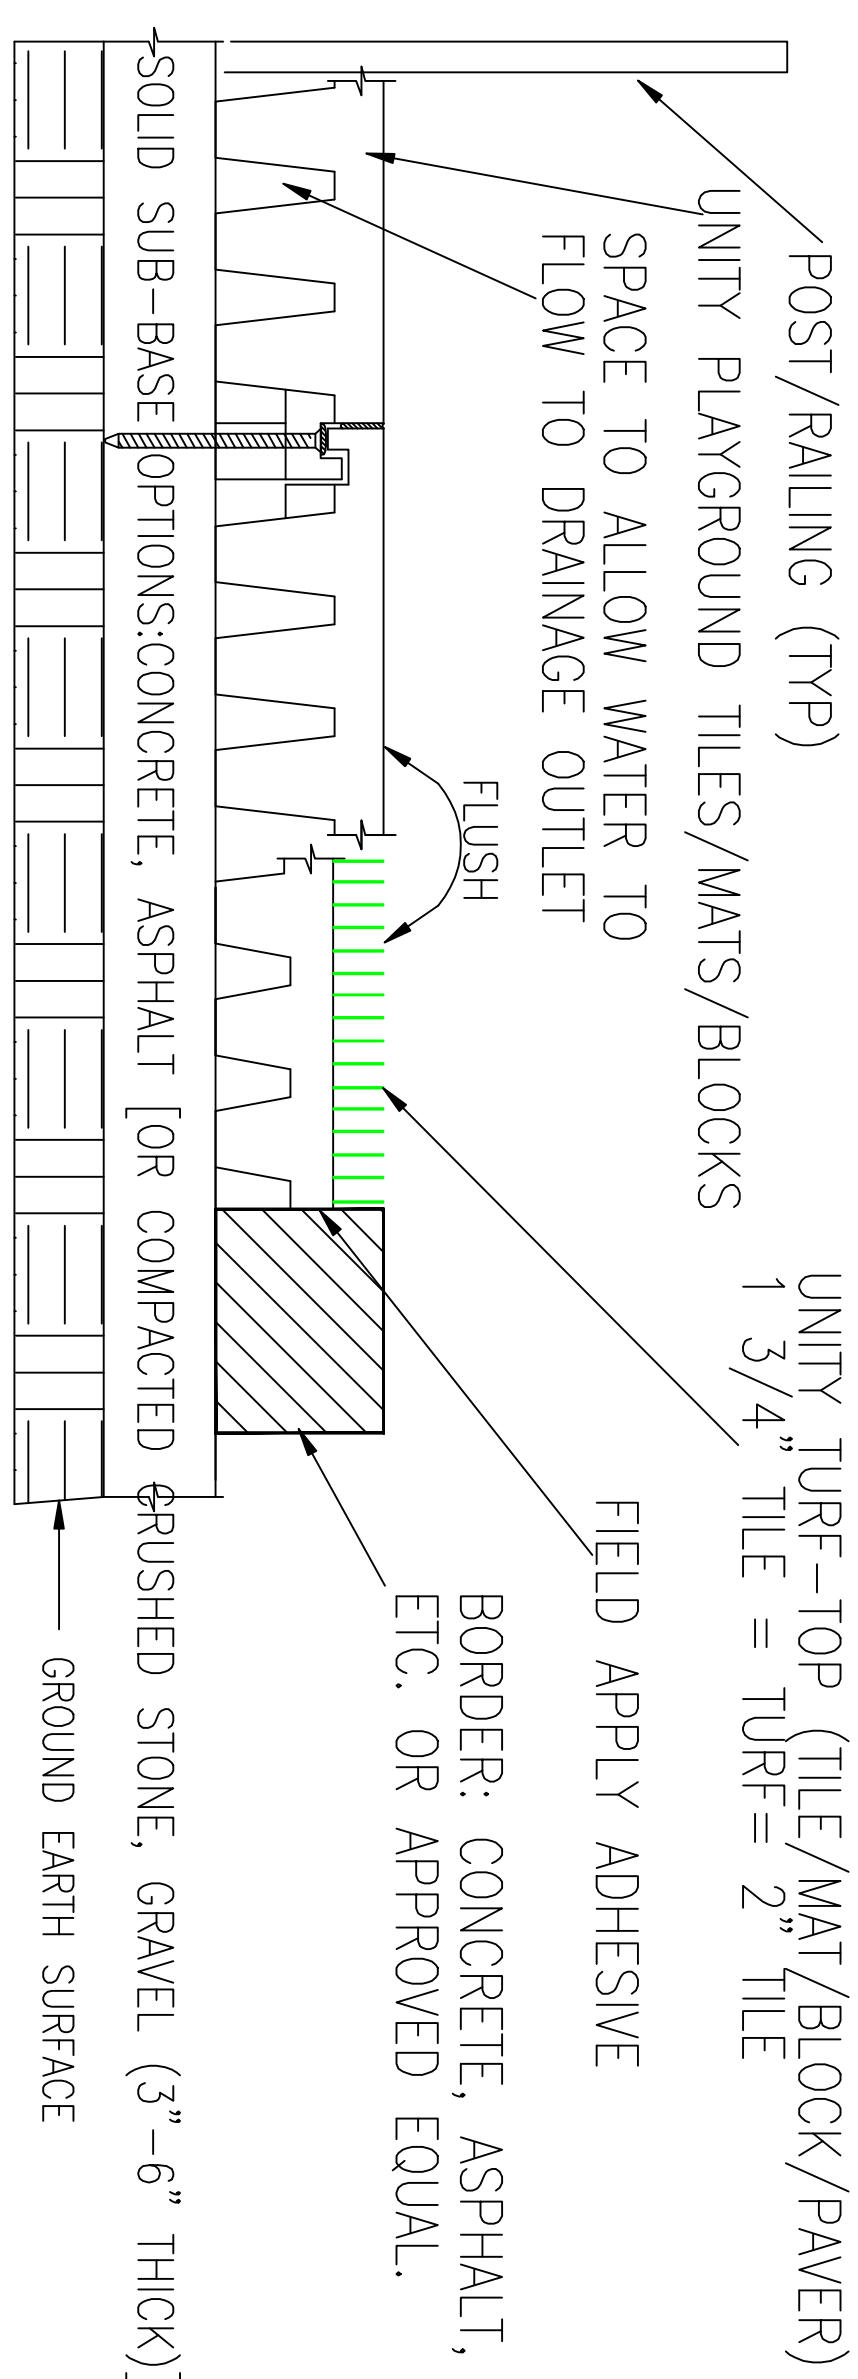

SUB-SURFACING/BASE OPTIONS - RECESSED SURFACE W/ BORDER

PLAYGROUND TURF-TOP TILE/MAT/BLOCK/PAVER PRODUCT DETAILS

1	ORIGINAL	1/23/20
No.	Revision/Issue	Date

UNITY CREATIONS LTD./UNITY SURFACING SYSTEMS

SALES & MARKETING:
56 BLOOMINGDALE RD.
HICKSVILLE, NY 11801

T: (1-877) 41-UNITY
F: (845) 246-1700
E-MAIL: productinfo@surfacingsystems.com
WEB: www.surfacingsystems.com

E-MAIL: productinfo@surfacingystems.com

WEB: www.surfacingystems.com

MANUFACTURING PLANT:

UNITY CREATIONS, LTD.
33997 ROUTE 9W (P.O. BOX 9)
SAUGERTIES, NY 12477

PROJECT:

Project	Sheet
Date	
Scale	
NOTED	