



UNITY RUBBER PAVER TO CONCRETE PAVER (FLUSH)

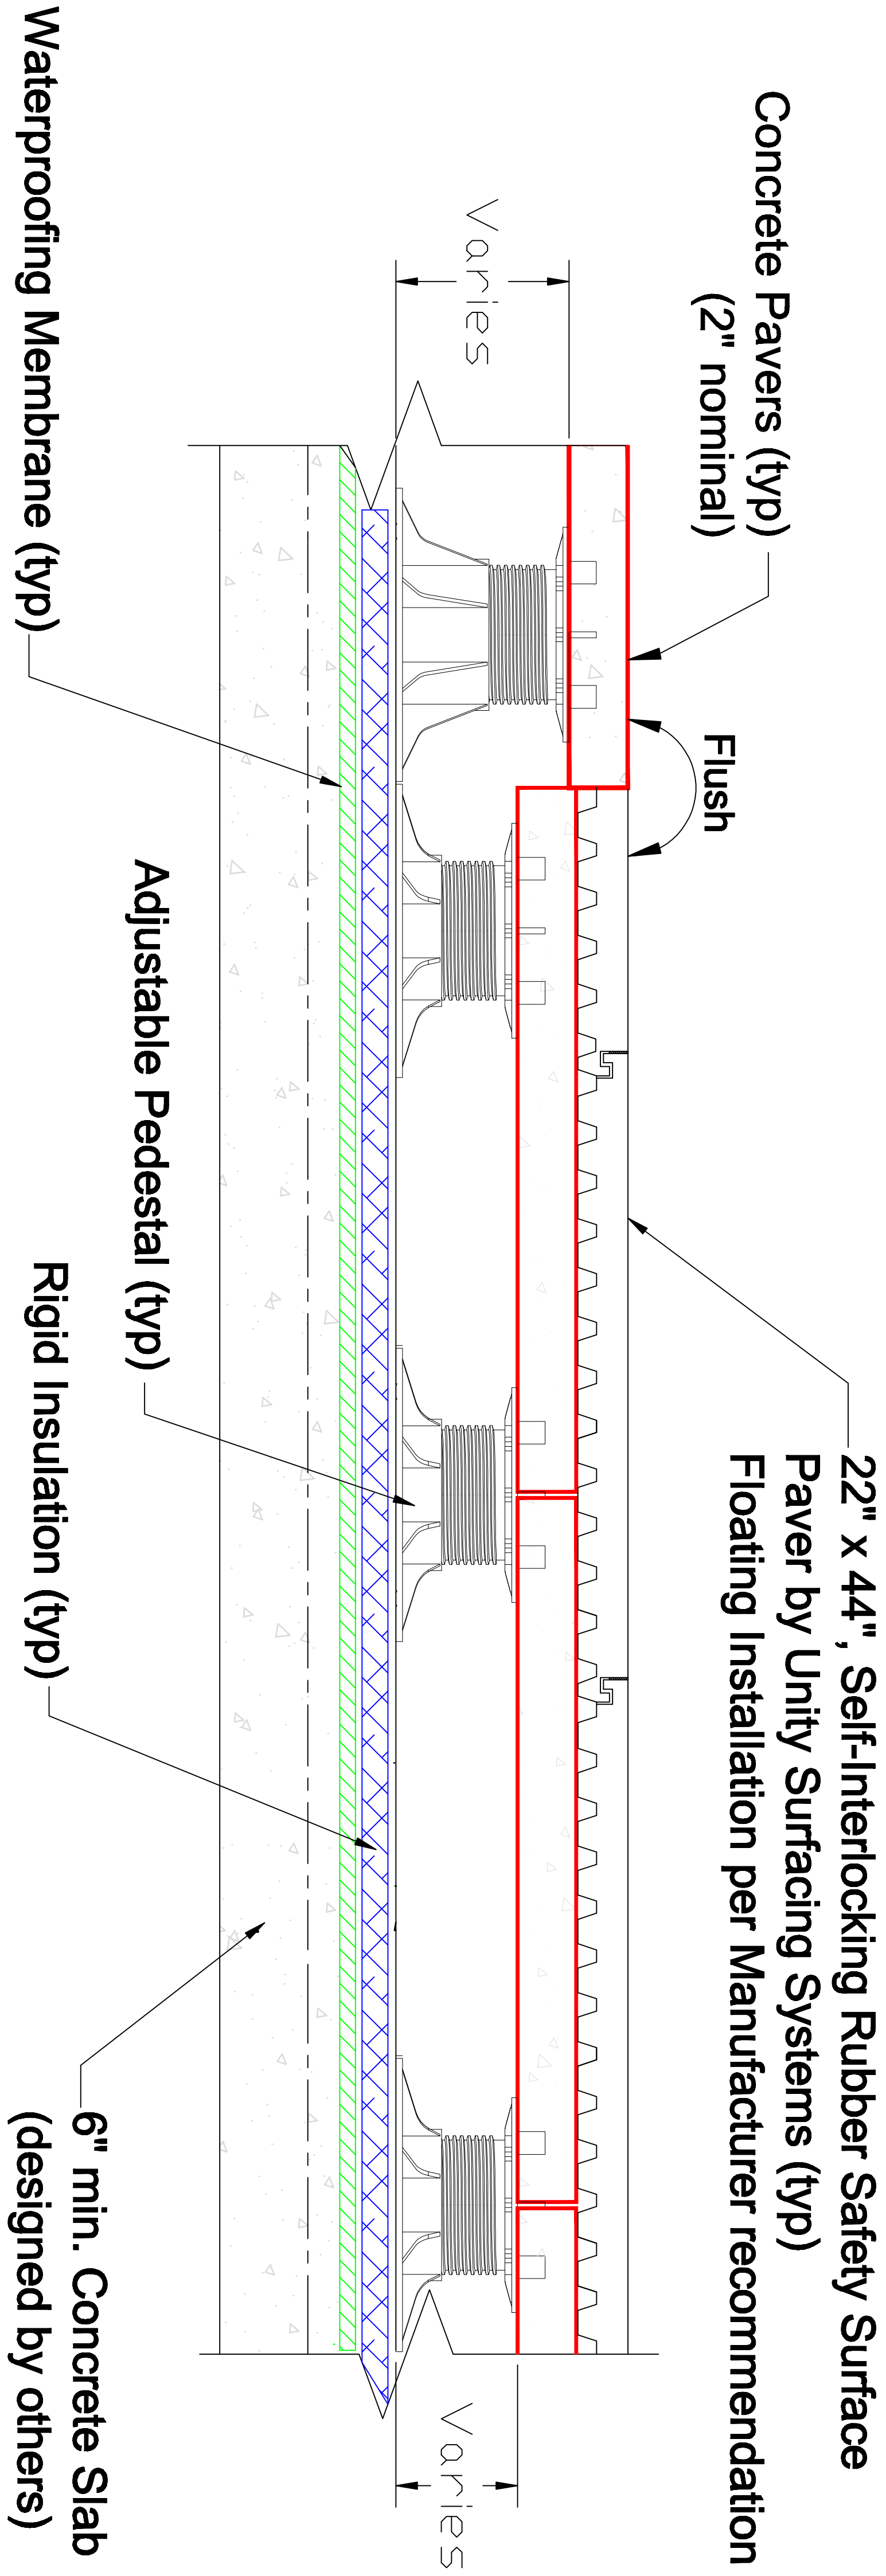

UNITY TURF-TOP PAVER TO CONCRETE PAVER (FLUSH)

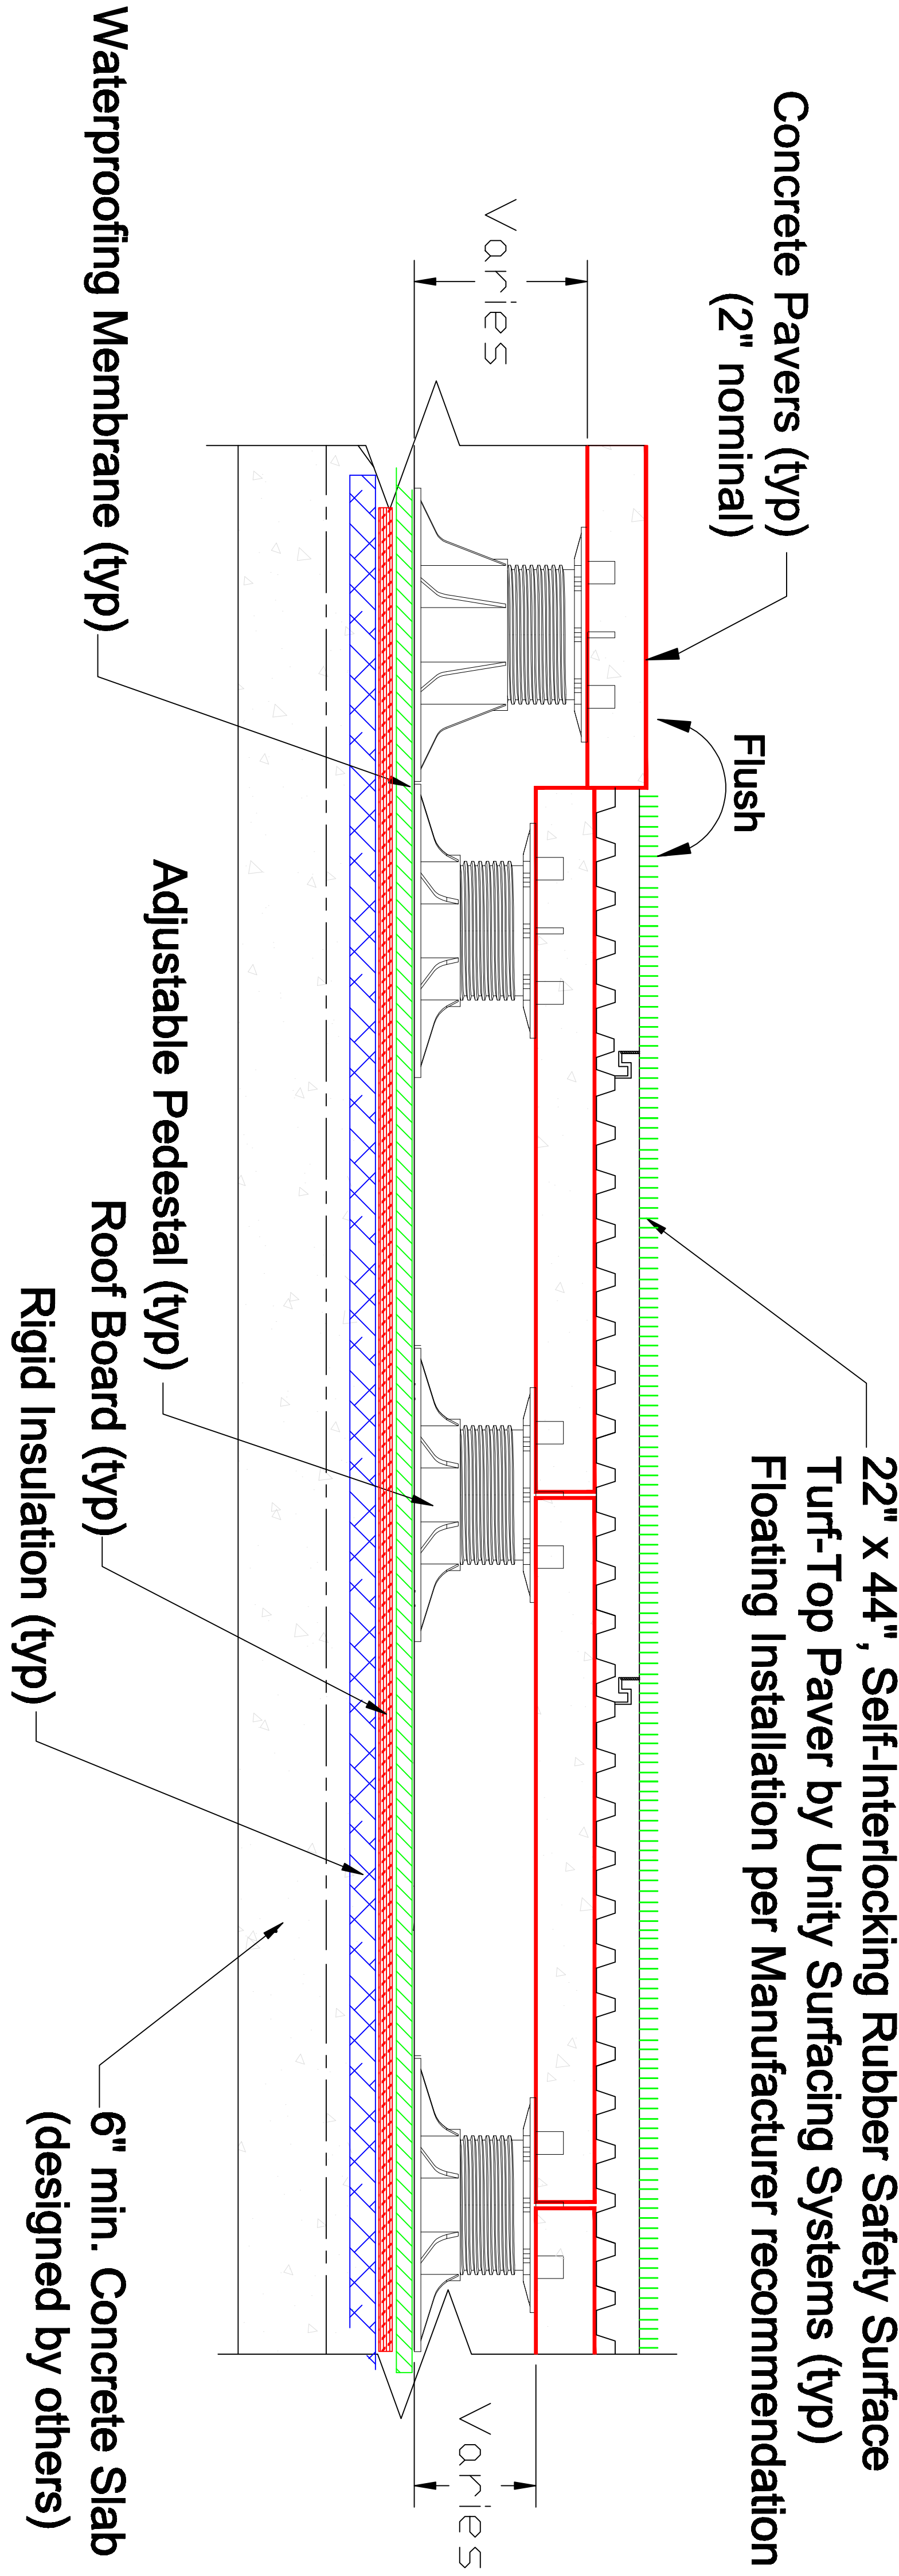

Design Notes:

1. Installation must be completed in accordance with manufacturer specifications.
2. Glue is required at Rubber Paver interlocking joints, both inside the joint (inside wall) and outside edge (of interlock).
3. Option: Can glue Rubber Paver to concrete (Both on the sides and to base concrete Paver).

This drawing is for illustrative purposes only and should not be used for construction without the signature of a registered professional engineer

General Notes

UNITY RUBBER PAVER TO CONCRETE PAVER (FLUSH)

|     |                |          |         |
|-----|----------------|----------|---------|
| No. | 1              | ORIGINAL | 2/28/20 |
|     | Revision/Issue |          | Date    |

UNITY CREATIONS LTD./UNITY SURFACING SYSTEMS

SALES & MARKETING:

56 BLOOMINGDALE RD.  
HICKSVILLE, NY 11801

T: (1-877) 41-UNITY  
F: (845) 246-1700  
E-MAIL: [productinfo@surfacingystems.com](mailto:productinfo@surfacingystems.com)  
WEB: [www.surfacingystems.com](http://www.surfacingystems.com)

MANUFACTURING PLANT:

UNITY CREATIONS, LTD.  
3997 ROUTE 9W (P.O. BOX 9)  
SAUGERTIES, NY 12477

PROJECT:

|         |       |
|---------|-------|
| Project | Sheet |
| Date    |       |
| Scale   | NOTED |